


PLAN VIEW OF FOAM JOINT SEAL
@ END BENT FOR CURBS

FIGURE 12 - 9

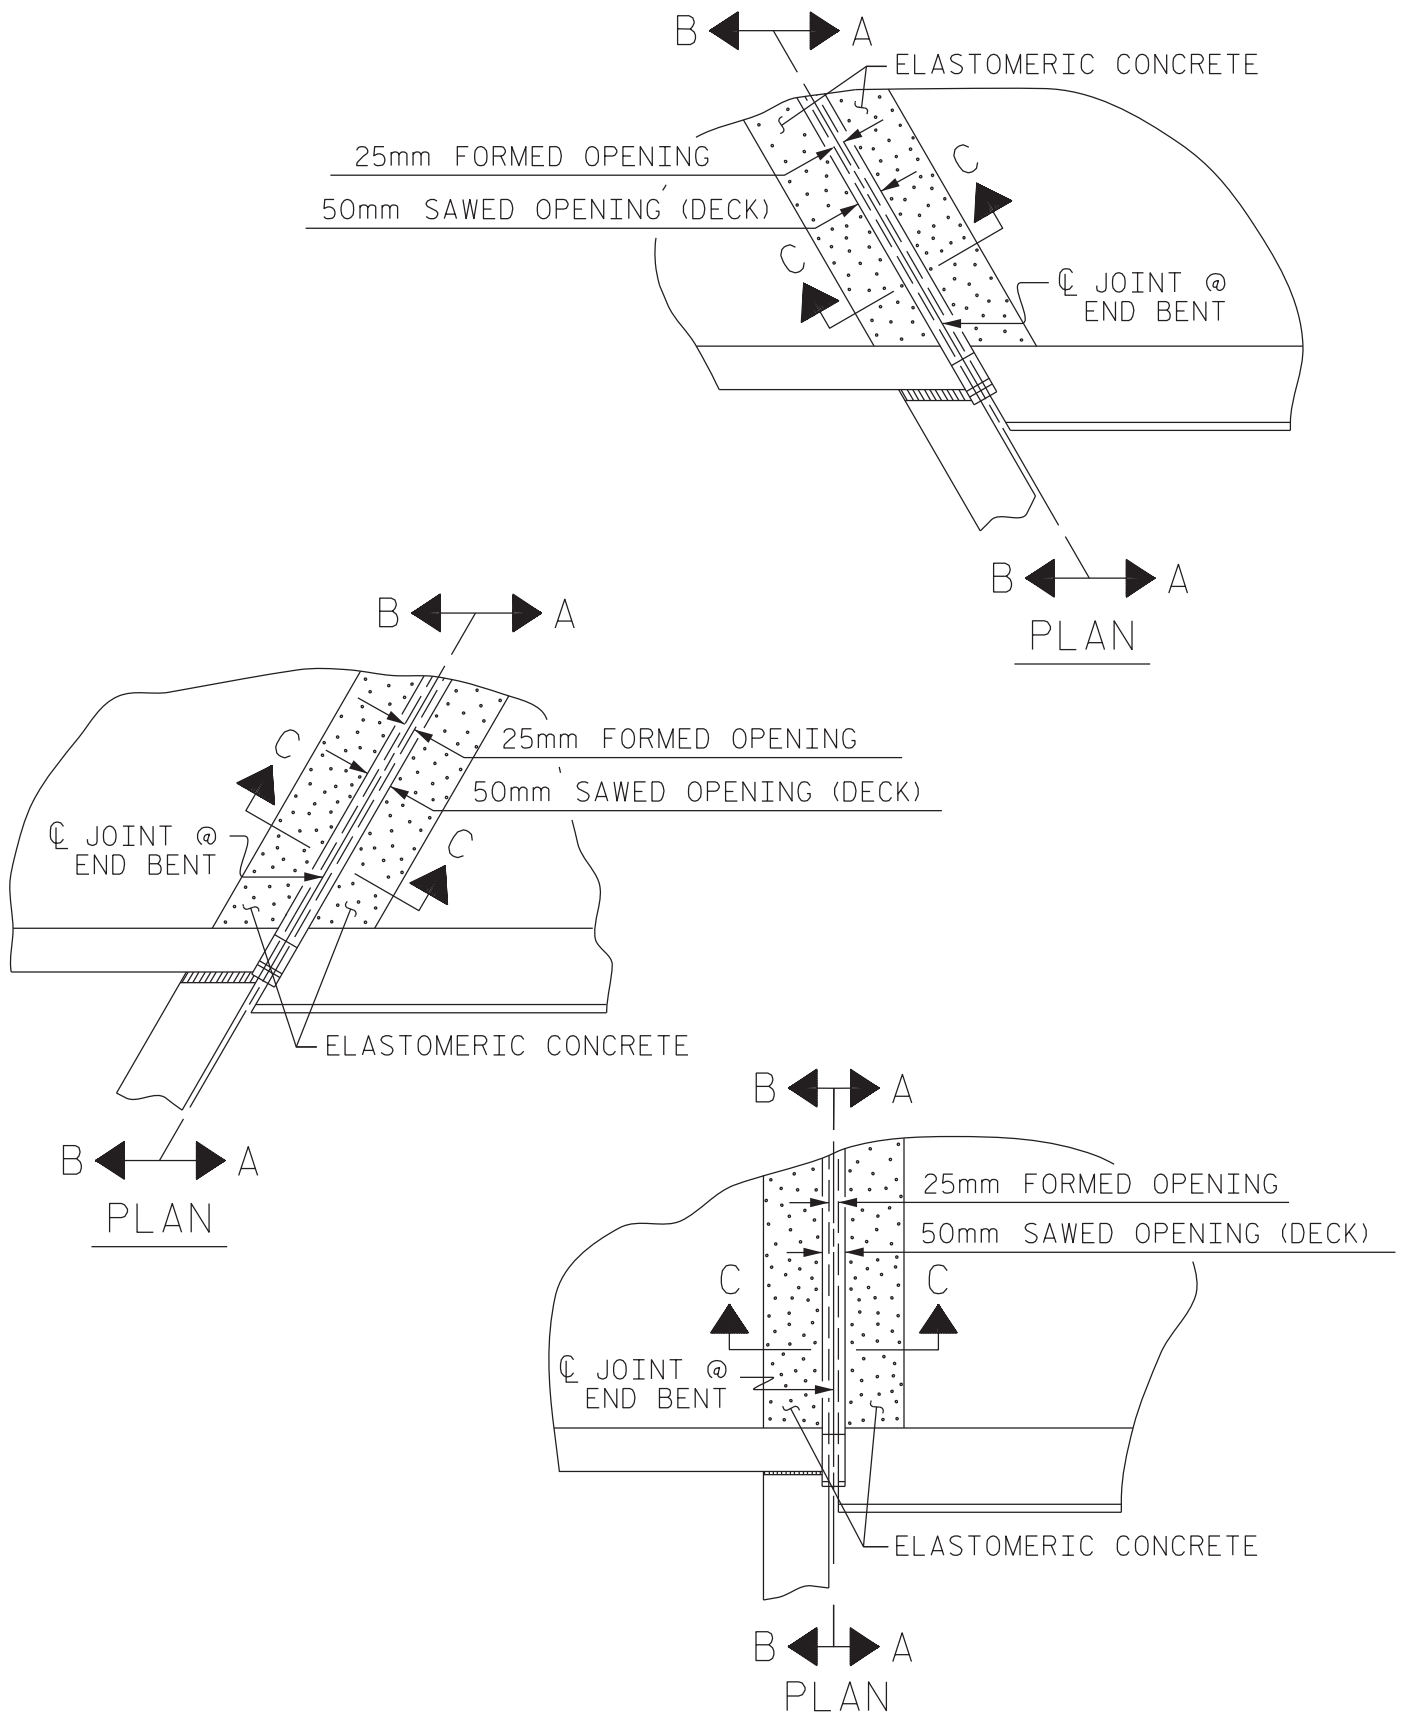

PLAN VIEW OF FOAM JOINT SEAL
@ END BENT FOR CURBS

FIGURE 12 - 9 M